


KEY

- Cone
- Sign
- Closed area
- Diversion route

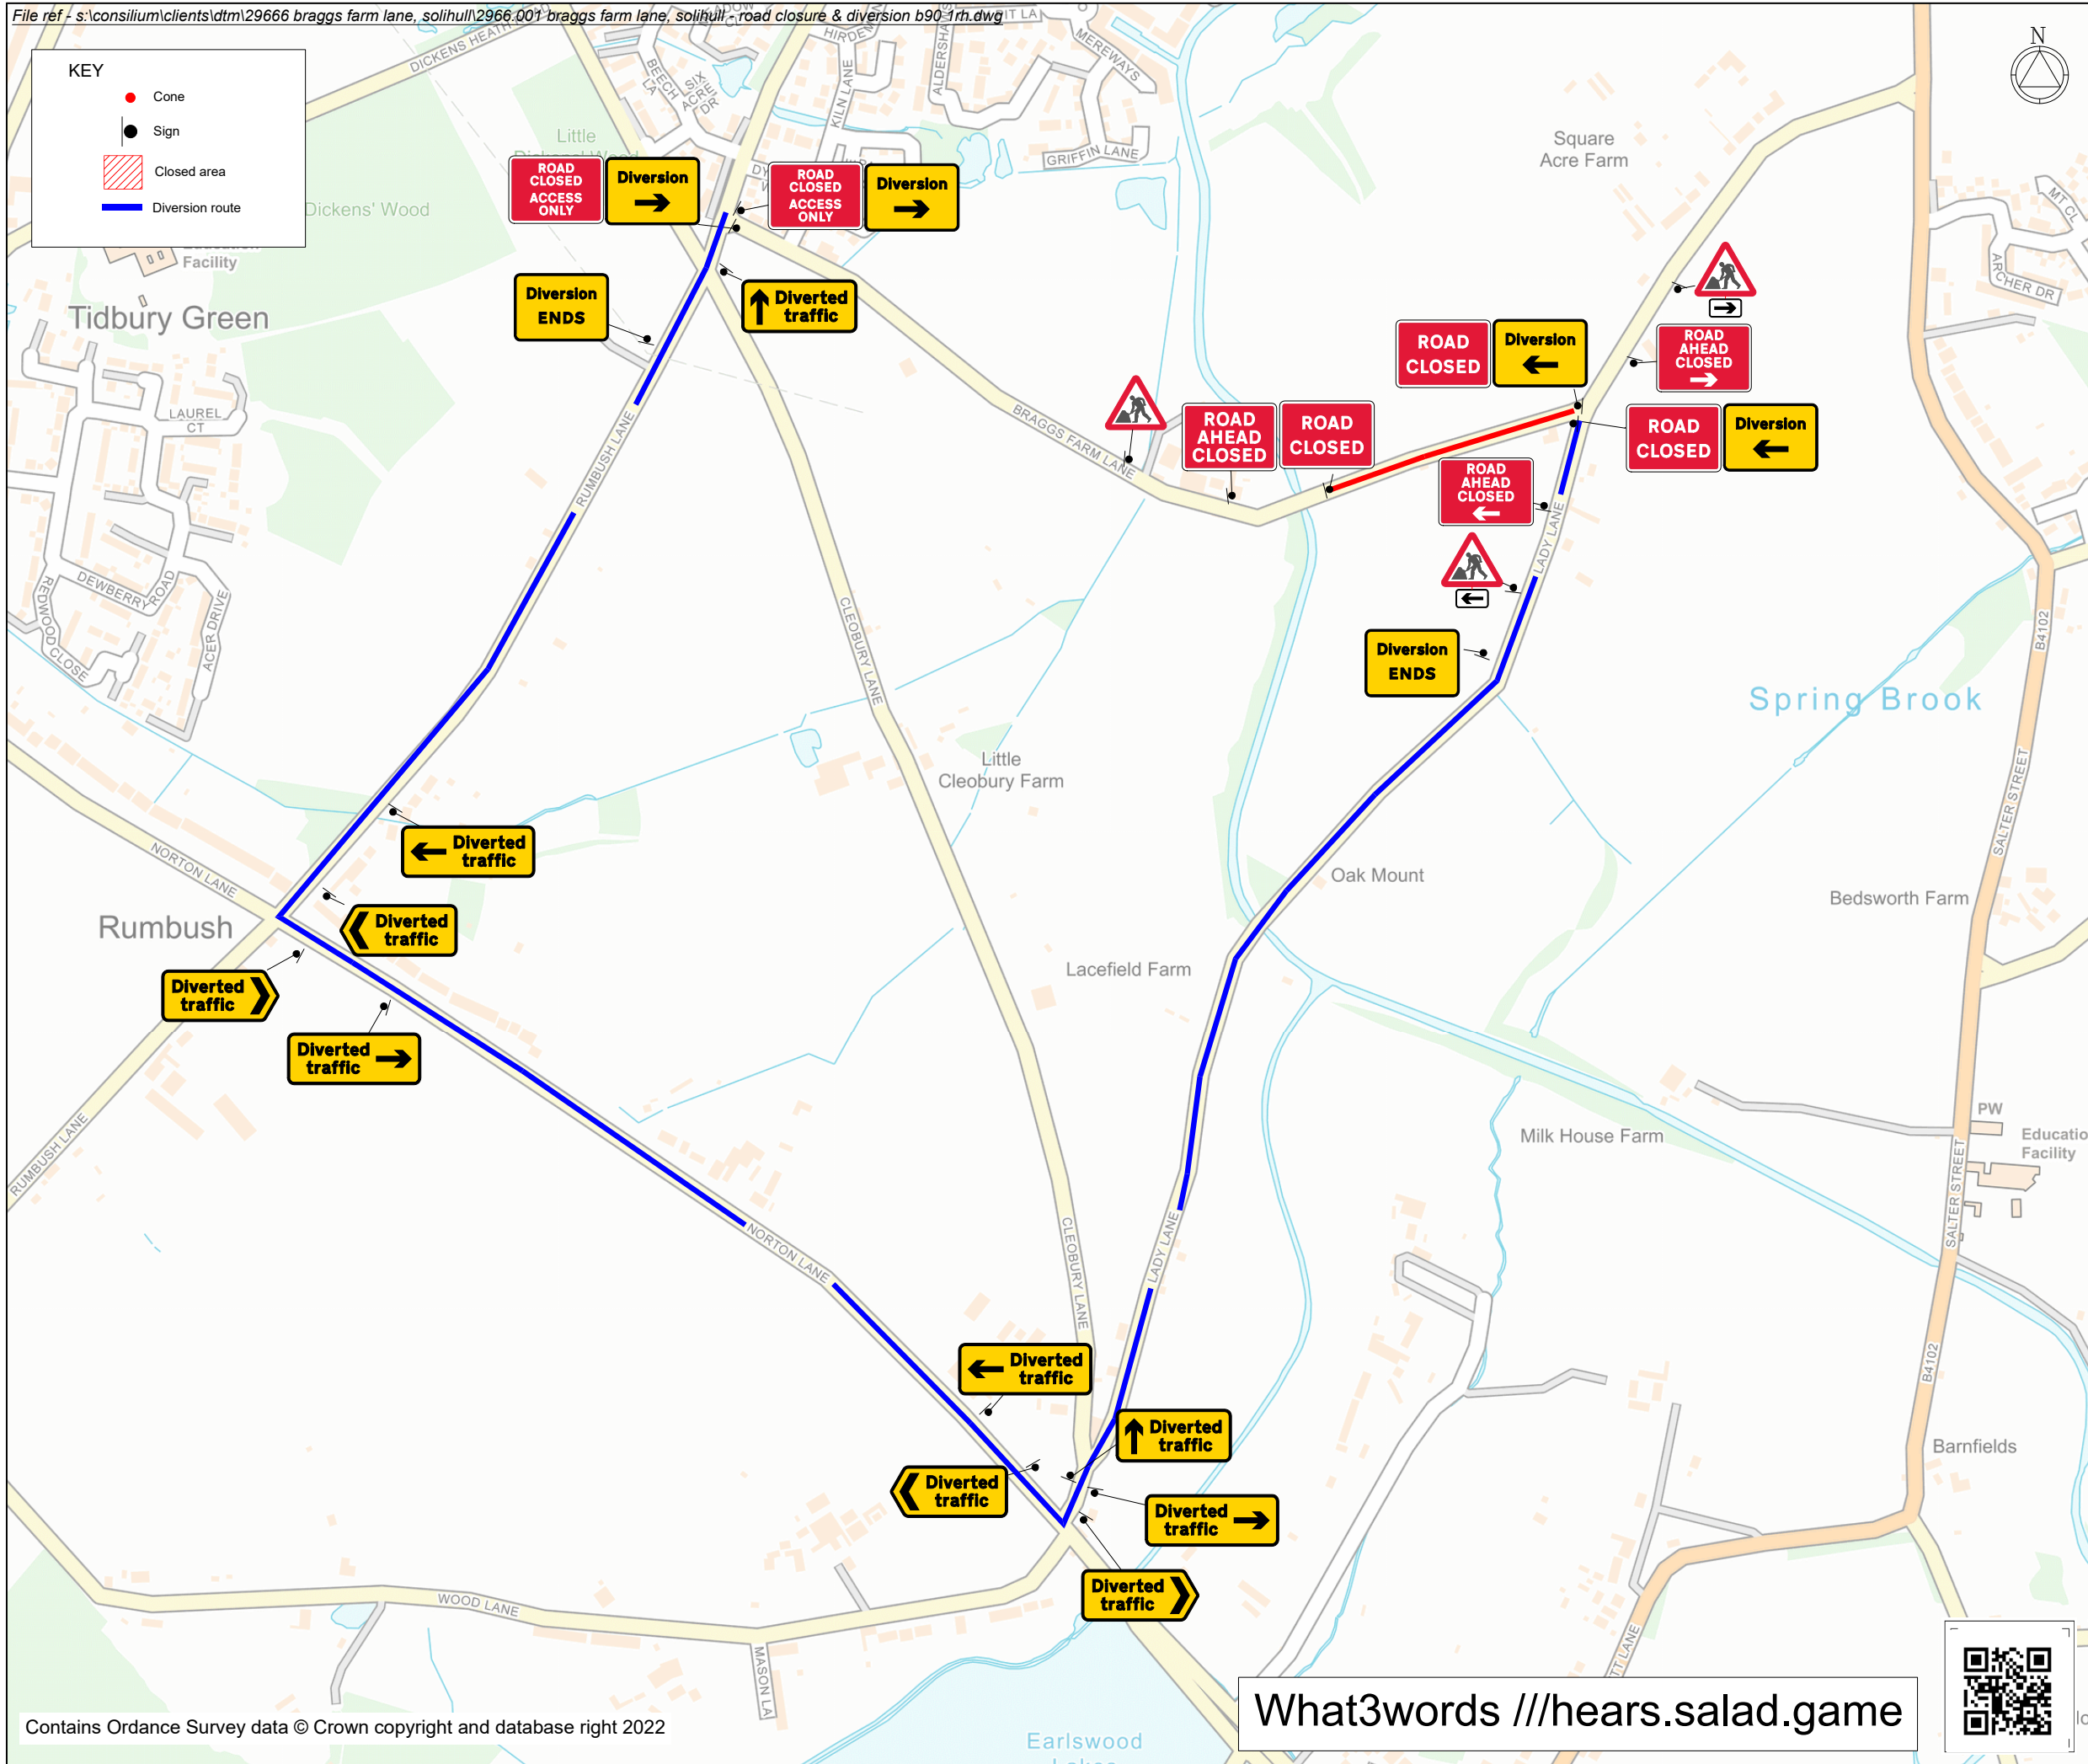

KIT LIST


Qty: 2 Ref: 13-9-RCAD Road Closed Access Only	
Qty: 1 Ref: 13-9-7010 ROAD AHEAD CLOSED LEFT	
Qty: 1 Ref: 13-9-7010 ROAD AHEAD CLOSED RIGHT	
Qty: 2 Ref: 2702 Start of temporary diversion route	
Qty: 2 Ref: 2702 End of temporary diversion route	
Qty: 2 Ref: 2702 Start of temporary diversion route	
Qty: 2 Ref: 2703 Direction of temporary diversion route from junction ahead	
Qty: 2 Ref: 2703 Direction of temporary diversion route from junction ahead	
Qty: 2 Ref: 2703 Direction of temporary diversion route from junction ahead	
Qty: 2 Ref: 2704 Direction of temporary diversion route	
Qty: 2 Ref: 2704 Direction of temporary diversion route	
Qty: 1 Ref: 573 Direction to hazard left	
Qty: 1 Ref: 573 Direction to hazard right	
Qty: 3 Ref: 7001 Road works ahead	
Qty: 3 Ref: 7010-FP-13-9 Nature of temporary hazard ahead - Road Closed	
Qty: 1 Ref: 7010-FP-13-9 Nature of temporary hazard ahead - Road Ahead Closed	

Rev	Description	By	Chkd	Date
-	-	-	-	-

Client
WESTERN POWER DISTRIBUTION
Serving the Midlands, South West and Wales

Project
 Braggs Farm Lane
 Solihull, B90 1RH
 Grid Ref: 411648 , 275629

Title
 Road closure
 and diversion

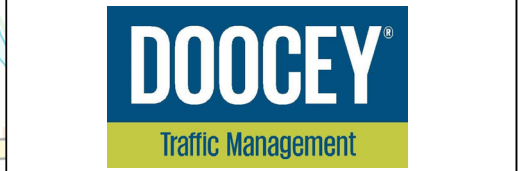

Design: SD	Drawn: JM	Chkd: SD
Date: 01/07/22	Date: 01/07/22	Date: 01/07/22
Scale: NTS @ A3	Status: PROPOSED	
Drawing No 29666.001	Rev:	

